



COPYRIGHT © 2012 BY MURRAY ARCHITECT. ALL RIGHTS RESERVED. NO PART OF THIS DOCUMENT MAY BE REPRODUCED OR TRANSMITTED IN ANY FORM OR BY ANY MEANS, ELECTRONIC OR MECHANICAL, WITHOUT PERMISSION IN WRITING FROM MURRAY ARCHITECT. THE PROJECT NUMBER AND ARE NOT SUITABLE FOR USE ON ANY OTHER PROJECT OR AT ANY OTHER LOCATION WITHOUT THE EXPRESS WRITTEN PERMISSION OF MURRAY ARCHITECT. ALL RIGHTS ARE RESERVED TO MURRAY ARCHITECT.

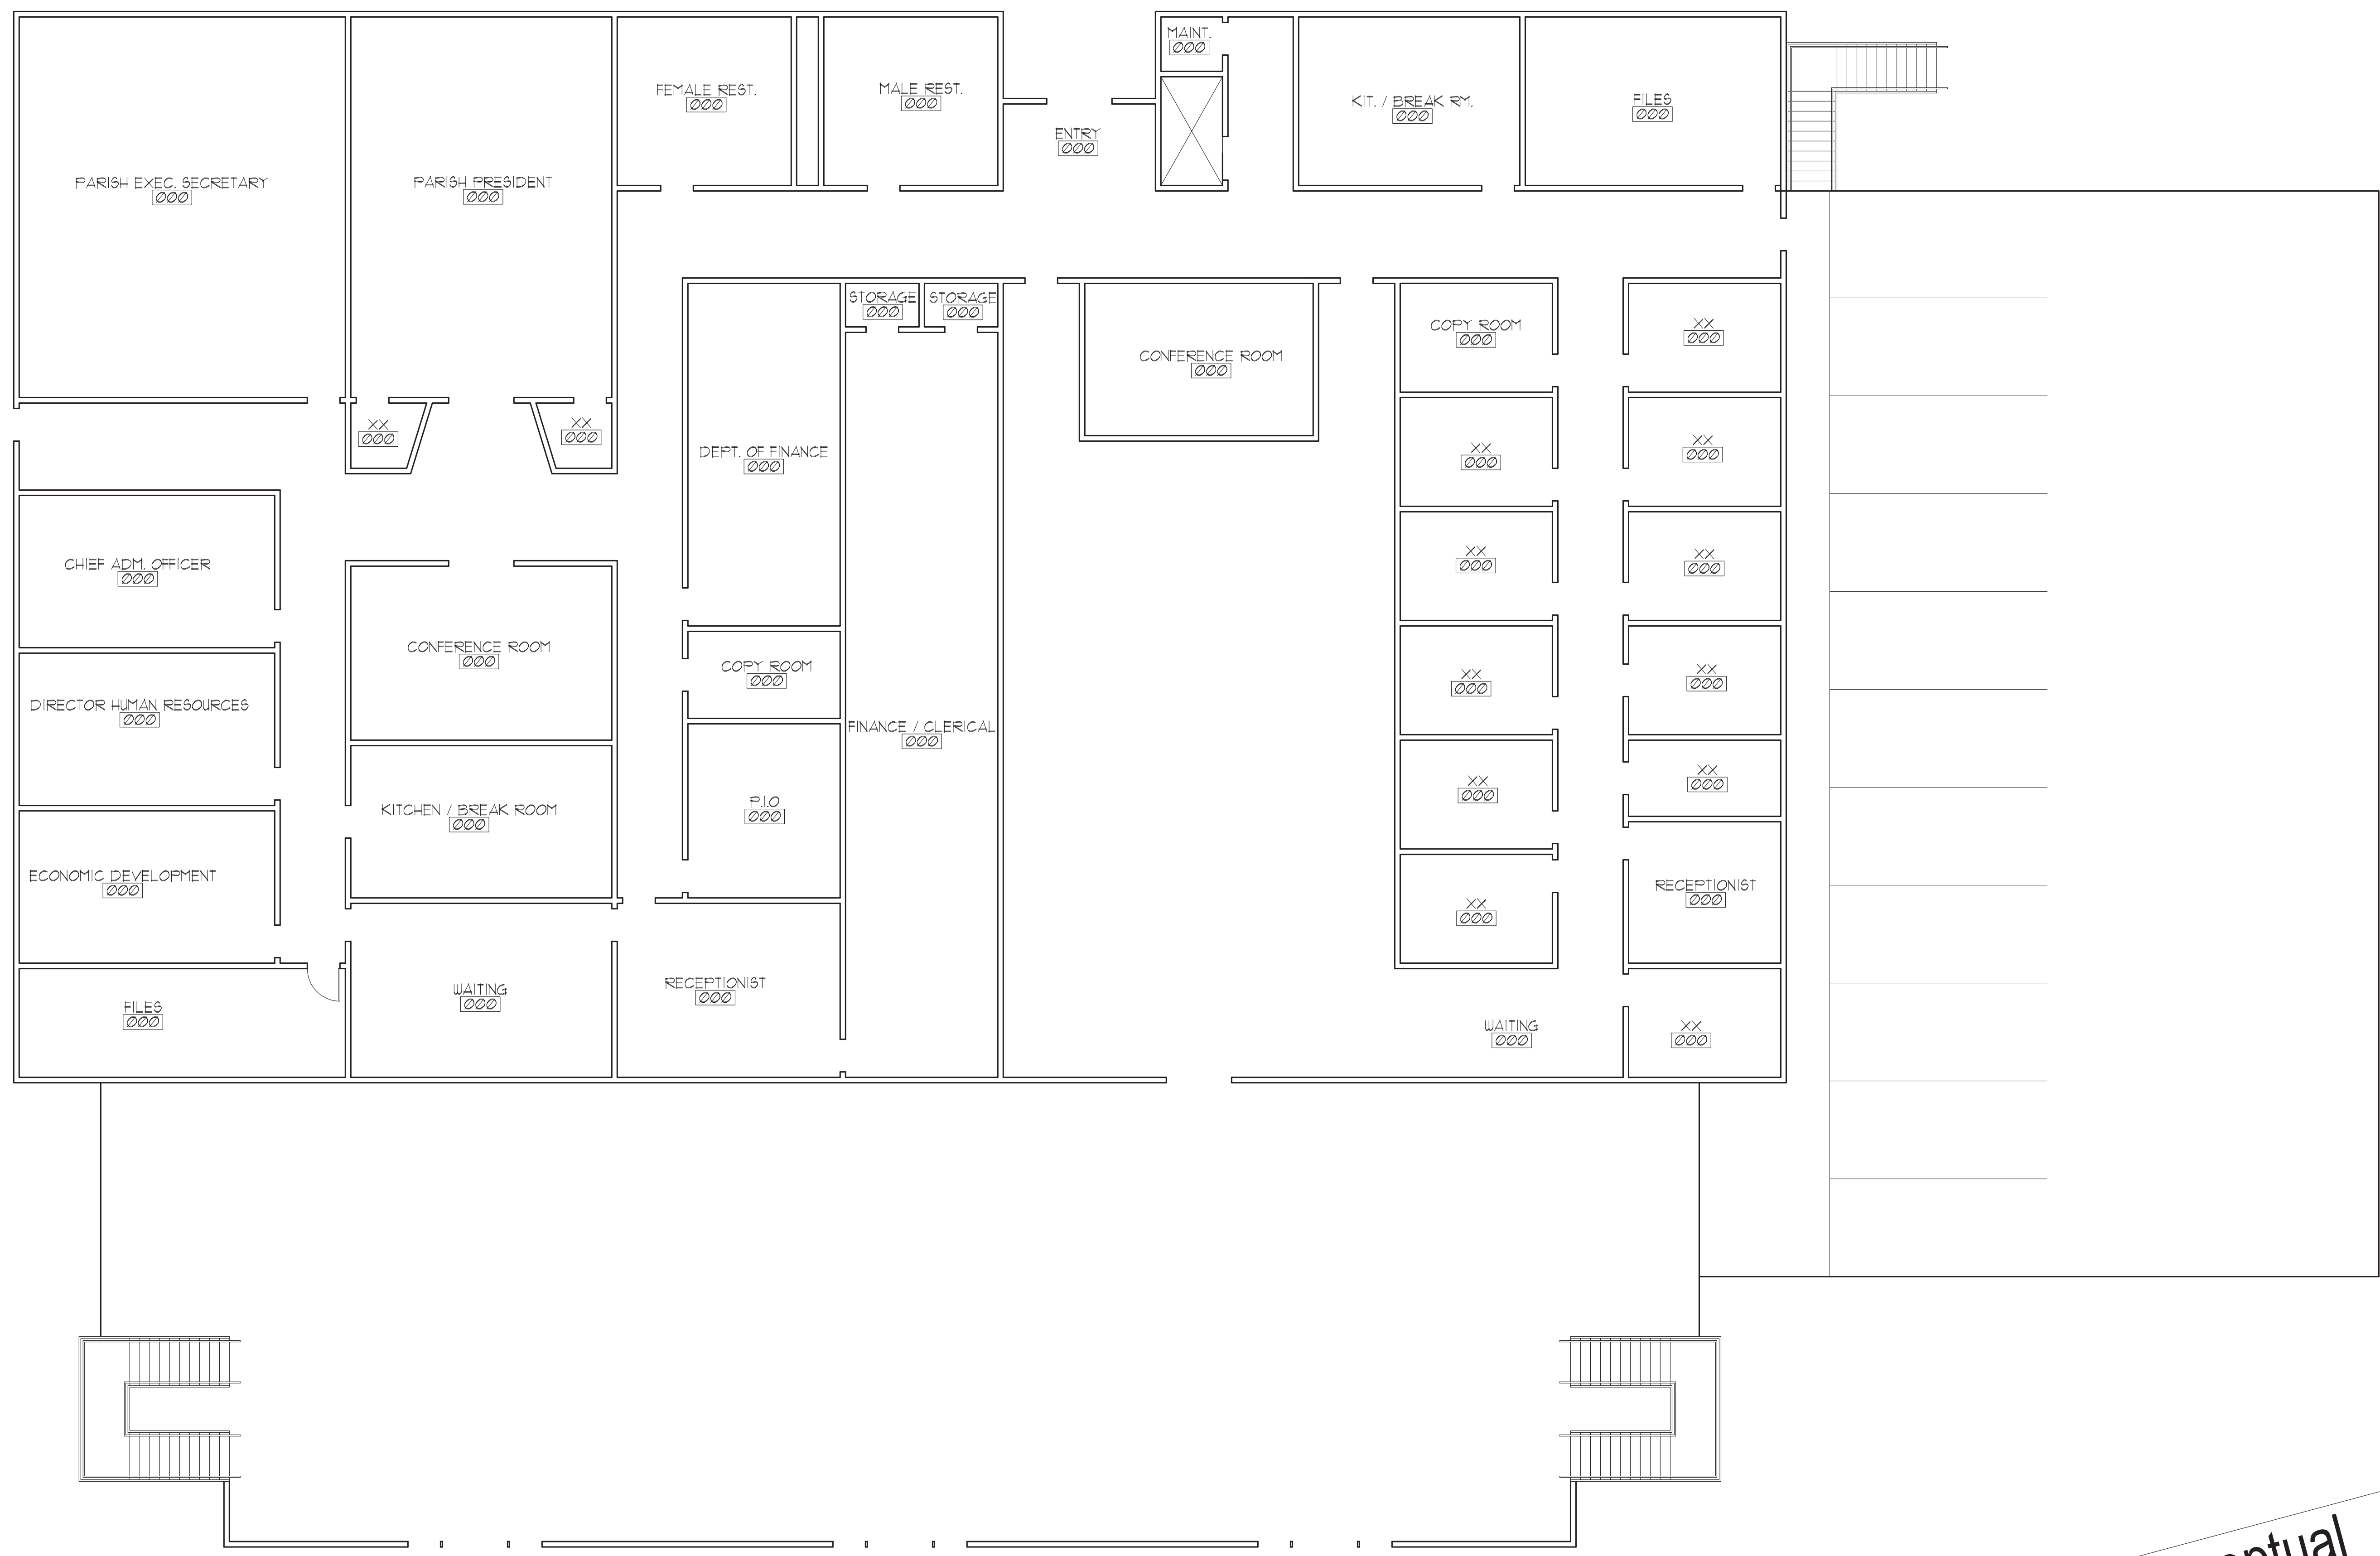

**MURRAY ARCHITECT**  
 DESTREHAN, LA 70047  
 131 Ormond Center Court  
 (985) 764-7275  
 FAX (985) 725-0182

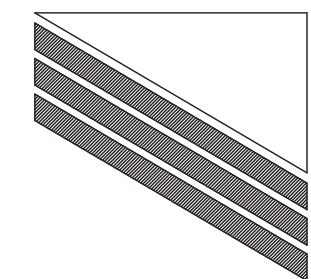

ARCHITECT

ENGINEER

PROJECT

**St. John Judicial Building**  
 PROJECT NO. 0843

DATE

REVISIONS

DRAWING TITLE  
 FIRST LEVEL FLOOR PLAN

SHEET NO.

**A.1.0**  
 X of X

**Conceptual  
 Not for Distribution**

A-1 FIRST LEVEL FLOOR PLAN

1/8"=1'-0"